



1 FIRST FLOOR PLAN
1: 200

SCALE: 1:200
0 4m 8m 16m

nbbj
230 CITY ROAD, THIRD FLOOR
LONDON, EC1V 2TT
PHONE +44 (0)207 939 3700
FAX +44 (0)207 939 3799
www.nbbj.com

PROJECT MANAGEMENT:
ARUP
Arup
South Lodge
South Parks Road
Oxford
Tel: 01865 206200

CIVIL ENGINEER AND STRUCTURAL ENGINEER:
RAMBOLL
Ramboll
240 Blackfriars Road
London SE1 8NW
Tel: 020 7631 5291


CLIENT:
UNIVERSITY OF OXFORD
University of Oxford
South Parks Road
Oxford
Tel: 01865 275000

LANDSCAPE ARCHITECT:
fira
Fira
The Jewellery Business Centre
95 Spencer Street
Birmingham, B18 6DA
Tel: 012 1523 1033

MEP and SPECIALISMS:
HOARE LEA (H)
Hoare Lea
35A Old Iron Works
Great Clarendon St
Oxford OX2 6AT
Tel: 018 6533 9908

Area Classification

Biology Laboratories	Internal Plant & Risers
BOH	Offices
Cores	Shared Space
Dry Research	Support Laboratories
EP Testing	Toilets & Showers
Glasshouses	

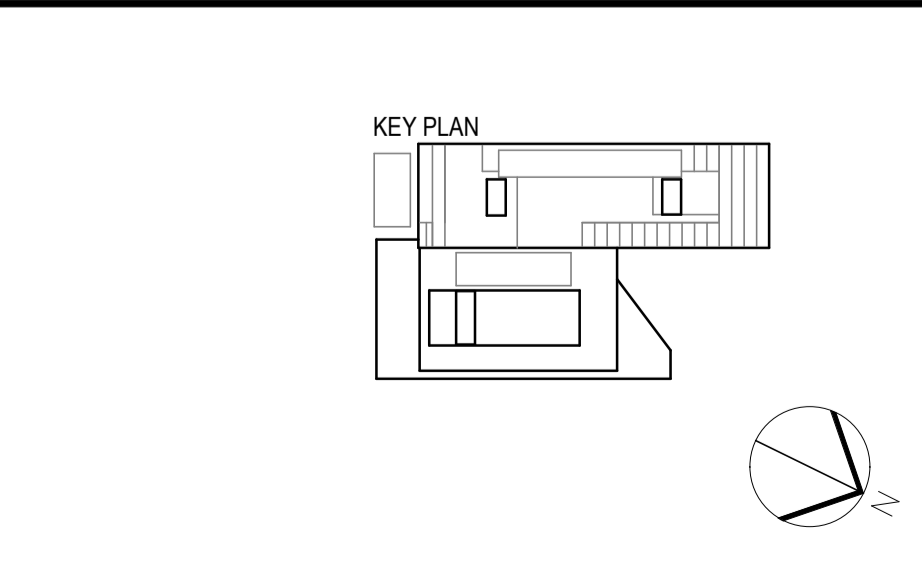

DRAWING ISSUE HISTORY:

REV	DATE	DESCRIPTION
C04	30 July 2021	CP Issue
C03	1 July 2021	US Stage 4 Issue
C02	23 June 2021	US Stage 4 Issue for Comment
C01	01 Apr 2021	Contract Issue - STAGE 4

GENERAL NOTES:

- DRAWINGS HAVE BEEN PREPARED ON AN ORIGINAL SHEET SIZE OF ISO A SERIES, A1 (841 x 594mm).
- HORIZONTAL DIMENSIONS SHOWN INDICATE FACE OF CONCRETE, FACE OF SHEATHING, CENTERLINE OF COLUMN GRIDLINE, OR FACE OF FINISH (INTERIOR), UNLESS OTHERWISE NOTED. VERTICAL DIMENSIONS INDICATE TOP OF SLAB, TOP OF SUBFLOOR, UNLESS OTHERWISE NOTED.
- THESE DRAWINGS ARE THE EXCLUSIVE PROPERTY OF NBBJ AND HAVE BEEN PREPARED FOR USE IN THE EXECUTION OF THE ENCLOSED PROJECT. USE OR REPRODUCTION FOR ANY OTHER PURPOSE WITHOUT THE WRITTEN PERMISSION OF NBBJ IS PROHIBITED.

PROJECT NAME:
Life and Mind Building (LaMB)

PROJECT NUMBER: 102601.00	STAGE: RIBA 4	
AUTHOR: SaB	CHECKED: KD	APPROVED: JHe
SCALE: 1: 200 @ A1	ISSUE DATE: 30 July 2021	

DRAWING NUMBER:
269-NBBJ-ZZ-01-DR-A-201001

PROJECT : (ORIGINATOR - ZONE) - (LEVEL) - (TYPE) - (ROLE) - (NUMBER)	STATUS	REVISION
269-NBBJ-ZZ-01-DR-A-201001	A4	C04