

PROJECT MANAGEMENT:

**ARUP**  
Arup

CIVIL ENGINEER AND  
STRUCTURAL ENGINEER:  
**RAMBOLL**  
Ramboll


CLIENT:

**UNIVERSITY OF OXFORD**  
University of Oxford

LANDSCAPE ARCHITECT:  
**fira**  
Fira

MEP and SPECIALISMS:

**HOARE LEA**  
Hoare Lea

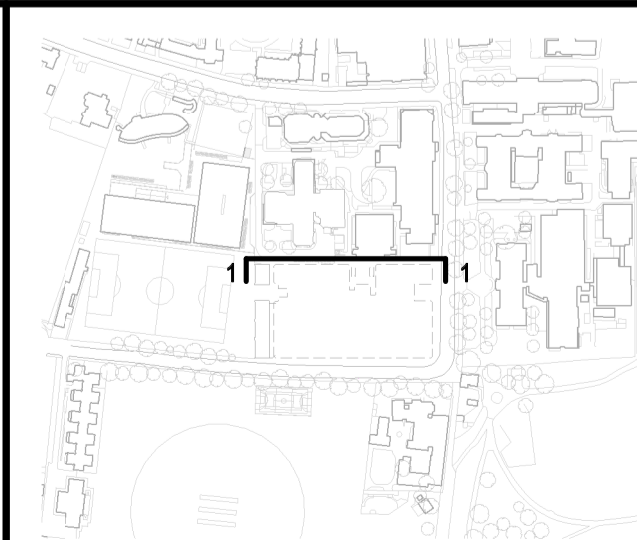

DEMOLISHED BUILDING

DRAWING ISSUE HISTORY:

REV	DATE	DESCRIPTION
P02	25th Sept 2020	PLANNING SUBMISSION
P01	11th Sept 2020	PLANNING APPROVAL SUBMISSION

GENERAL NOTES:

- DRAWINGS HAVE BEEN PREPARED ON AN ORIGINAL SHEET SIZE OF ISO A SERIES, A1 (841 x 594mm).
- HORIZONTAL DIMENSIONS SHOWN INDICATE FACE OF CONCRETE, FACE OF SHEATHING, CENTERLINE OF COLUMN GRIDLINE, OR FACE OF FINISH (INTERIOR), UNLESS OTHERWISE NOTED. VERTICAL DIMENSIONS INDICATE TOP OF SLAB, TOP OF SUBFLOOR, UNLESS OTHERWISE NOTED.
- THESE DRAWINGS ARE THE EXCLUSIVE PROPERTY OF NBBJ AND HAVE BEEN PREPARED FOR USE IN THE EXECUTION OF THE ENCLOSED PROJECT. USE OR REPRODUCTION FOR ANY OTHER PURPOSE WITHOUT THE WRITTEN PERMISSION OF NBBJ IS PROHIBITED.

PROJECT NAME:

**Life and Mind Building (LaMB)**

PROJECT NUMBER: <b>102346.00</b>	STAGE: <b>RIBA 3</b>
AUTHOR: SB	CHECKED: IB
APPROVED: DU	
SCALE: 1:200 @ A1	ISSUE DATE: 25th Sept 2020

DRAWING NAME:  
**PLANNING - EXISTING ELEVATIONS - WEST**

DRAWING NUMBER: <b>269-NBBJ-ZZ-XX-DR-A-50203</b>	ISSUE: P02
---	---------------

**nbbj**

230 CITY ROAD, THIRD FLOOR  
LONDON, EC1V 2TT  
PHONE +44 (0)207 939 3700  
FAX +44 (0)207 939 3799  
www.nbbj.com