
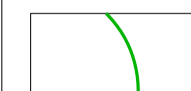


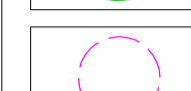

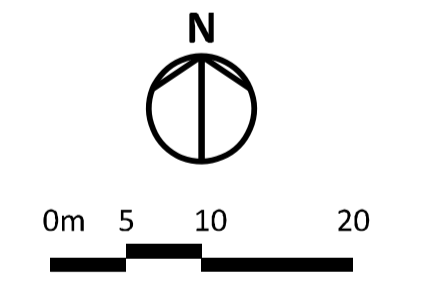
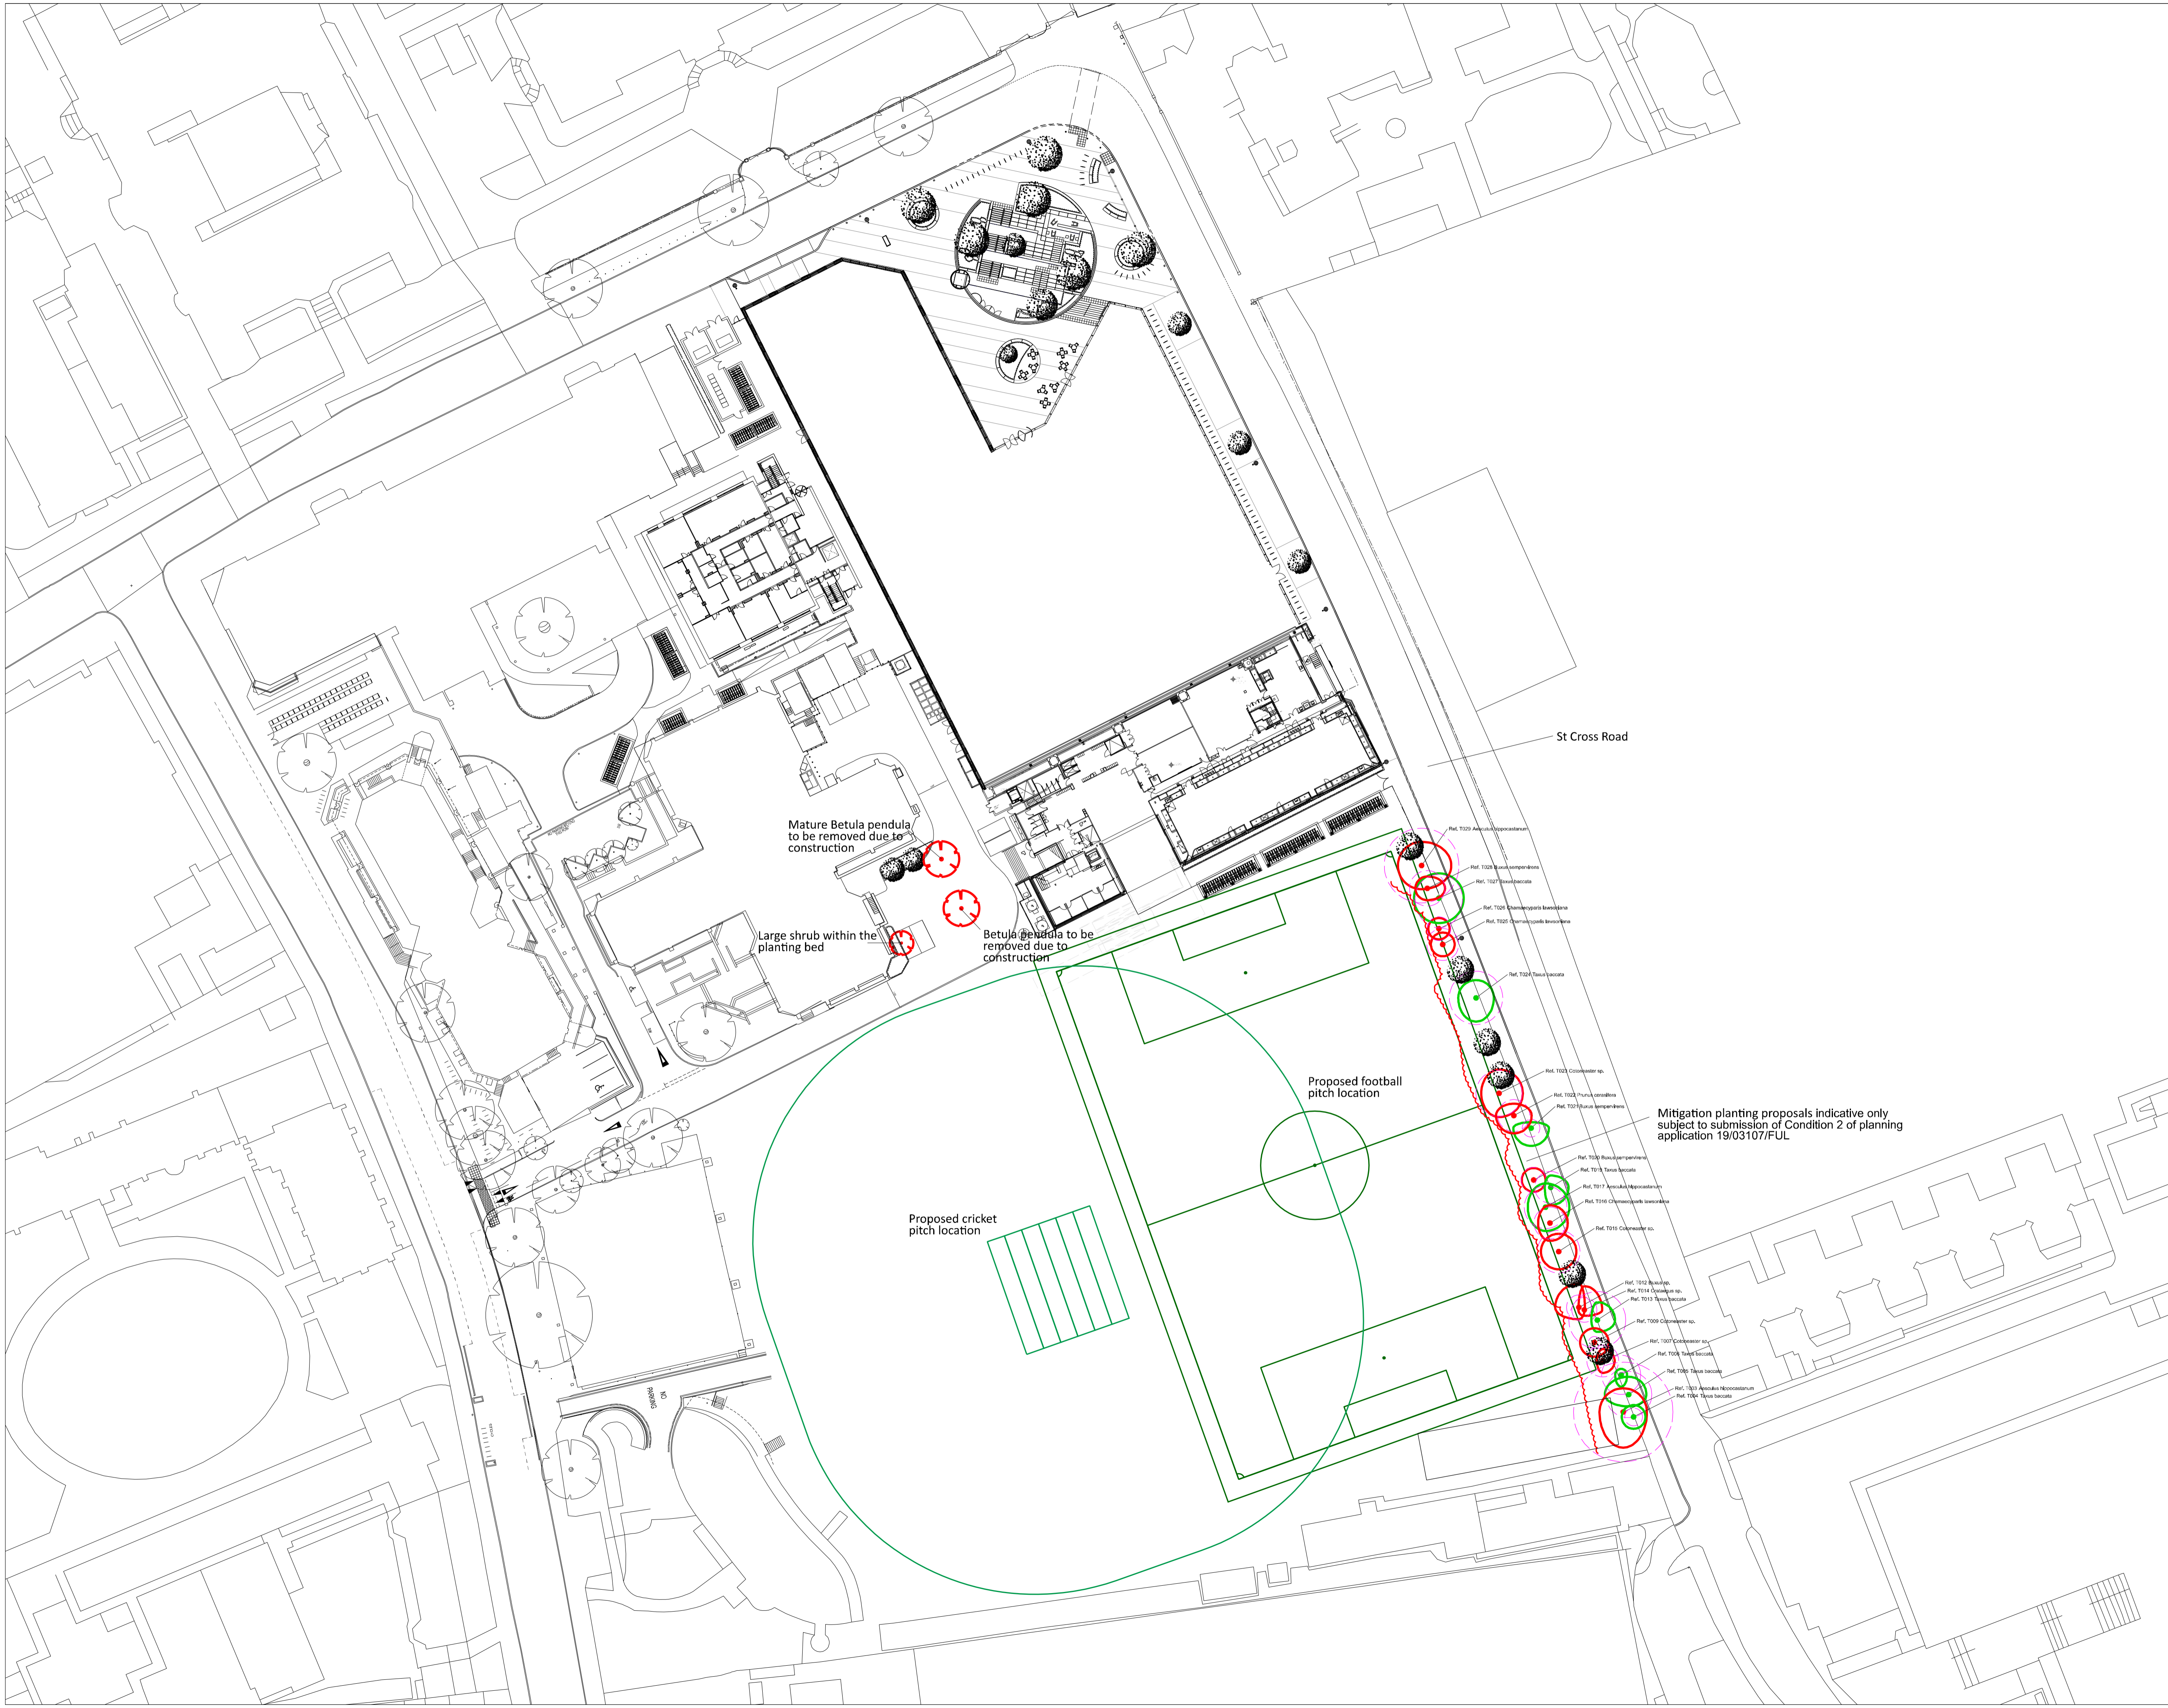


- P01 - First Issue 10.09.20
- P02 - 16.09.20 Update to tree belt notation
- P03 - 25.09.20 Amendments to titleblock

KEY

-  PROPOSED FOOTBALL PITCH LOCATION
-  PROPOSED CRICKET PITCH LOCATION
-  EXISTING TREES AND SHRUBS TO BE REMOVED
-  EXISTING TREES AND SHRUBS TO BE RETAINED
-  EXISTING ROOT PROTECTION AREAS
-  PROPOSED TREES

NOTE:
EXISTING TREES ARE SHOWN IN INDICATIVE LOCATIONS. EXACT LOCATIONS SUBJECT TO FURTHER SURVEY.



drawing status: STAGE 3 ISSUE

project:
Life and Mind
University Of Oxford

job number:
LP2177

drawing title:
LaMB Landscape
University Sports Field Arrangement

drawing number:
269-FIRA-ZZ-XX-DR-L-1001

revision	scale	date
P03	1:500 @ A1	10.09.20
for information	drawn	auth
for construction	DW	RS 10.09.20